


Wooley Avenue Pathway Connection Elevated Wetland Boardwalk - Conceptual Designs

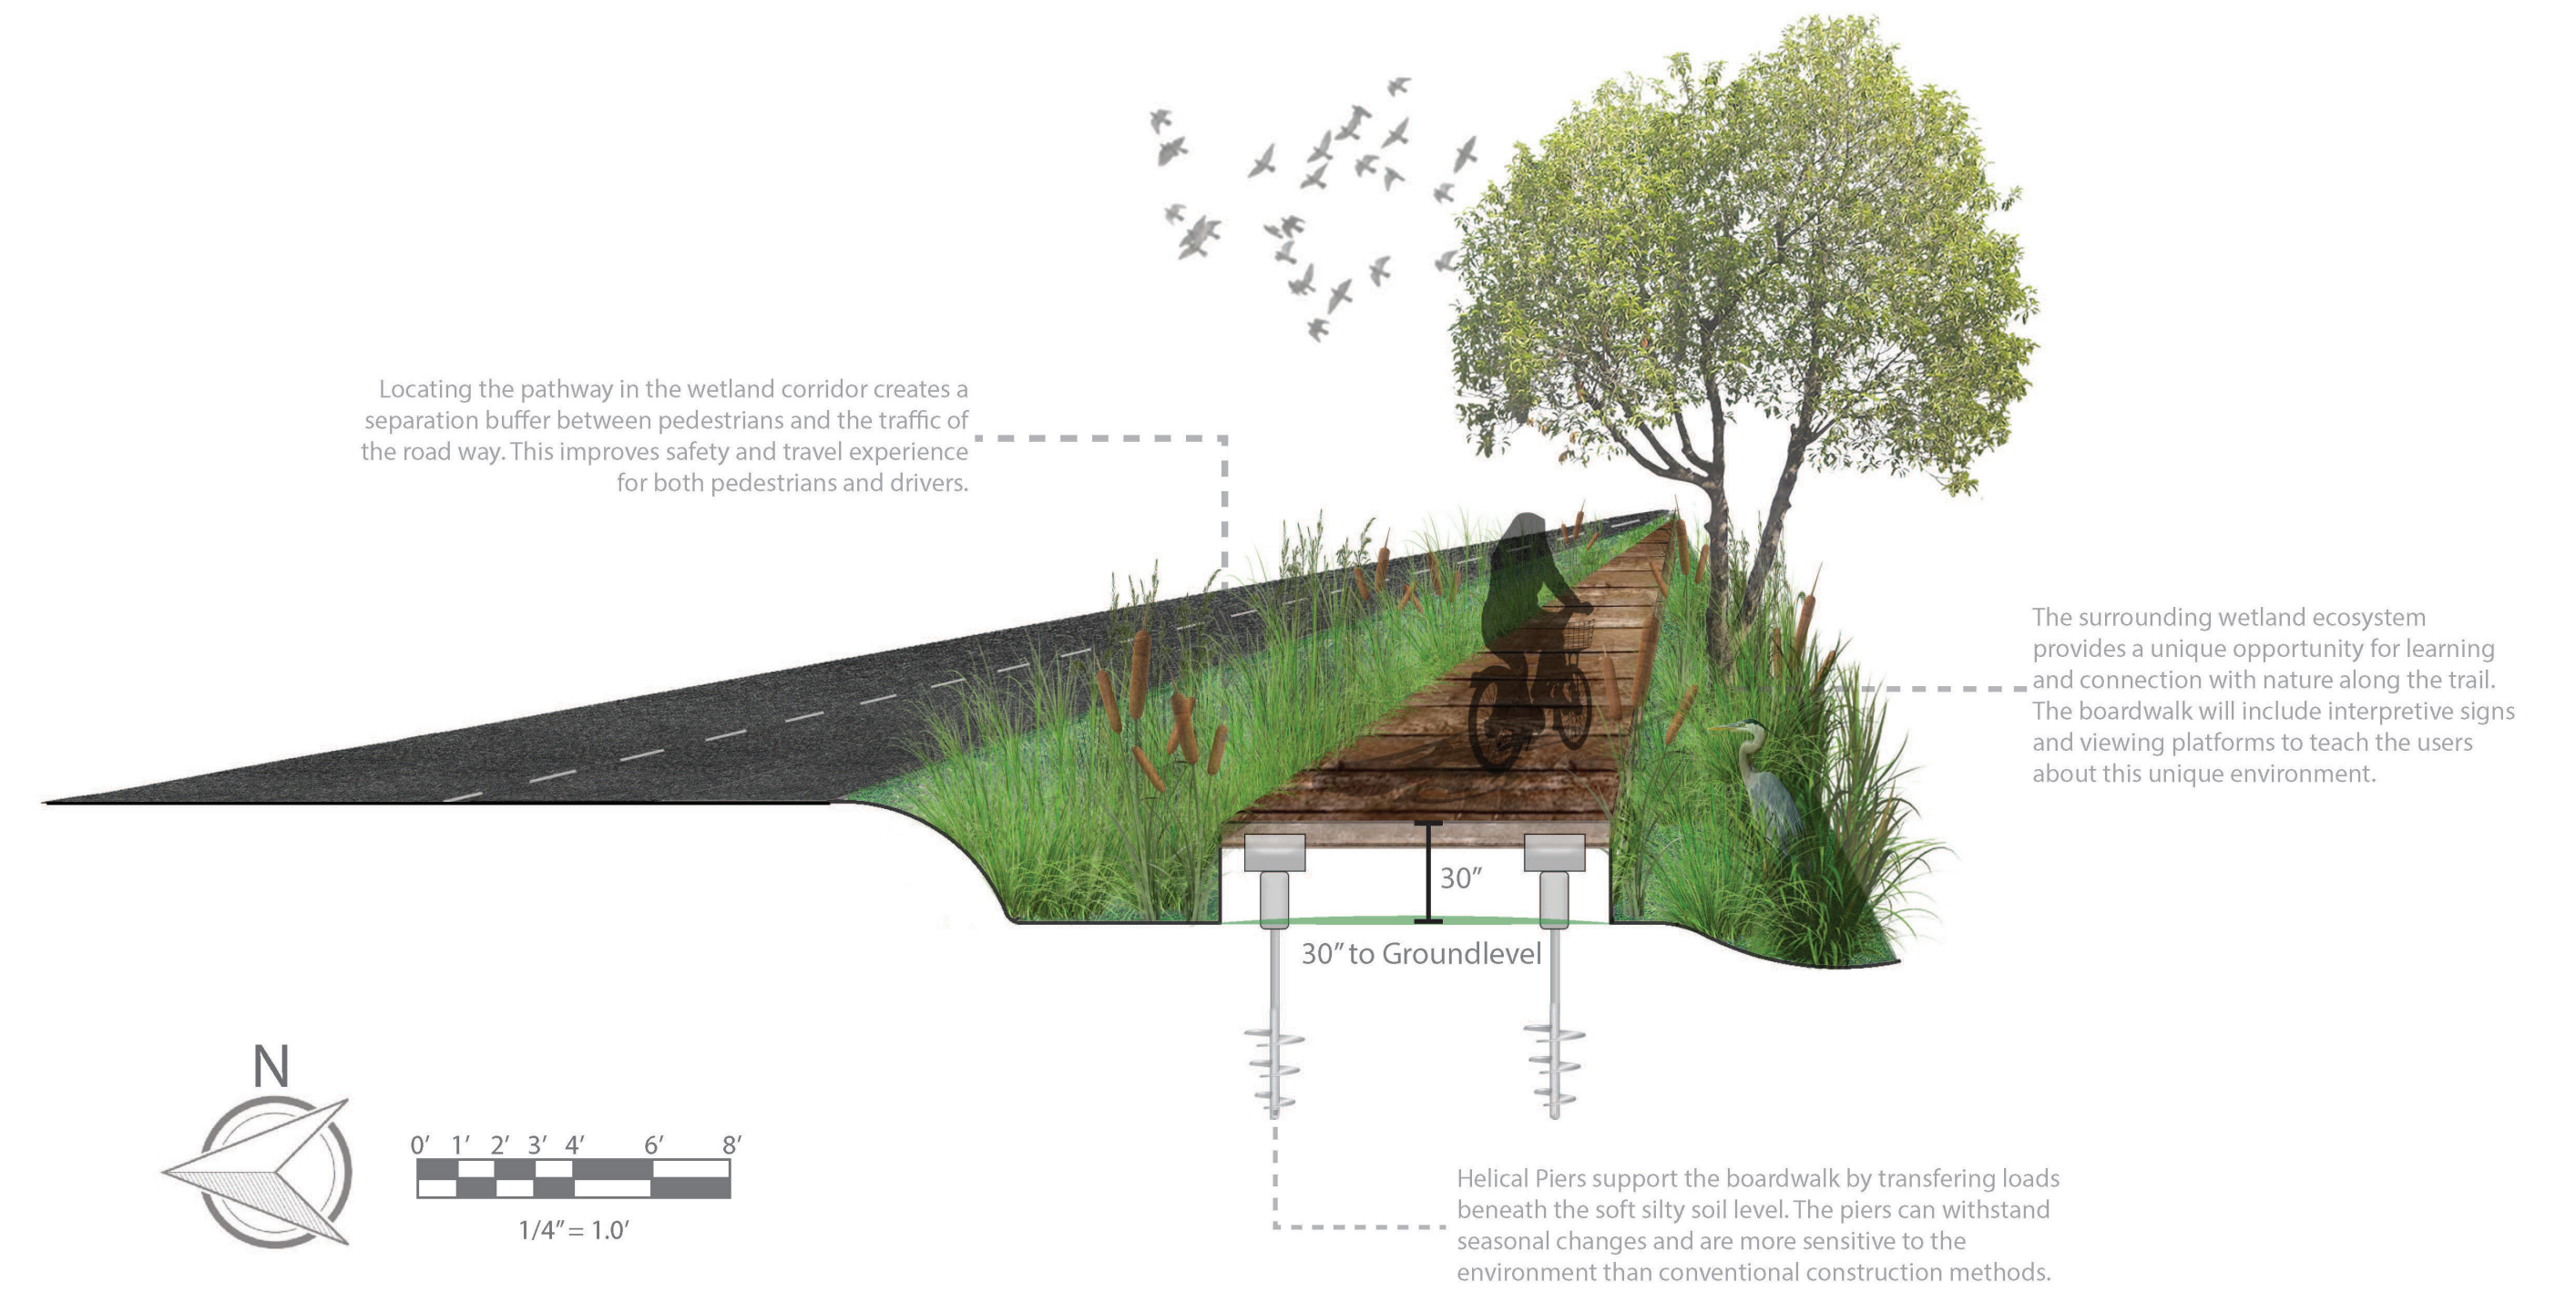

Wooley Avenue Pathway Connection - Proposed Boardwalk Location

